


C.S. 39-03

C.S. 39-04

REVISIONS			CS	39-01 & 03 & 04	TAB NO	1-01
NO.	DATE	SIGNATURE	PHOTO DATE	N/A	SHEET	1 OF 78
			DRAWN BY	TETRA TECH	DATE	07/05/19
			DESIGNED BY	TETRA TECH	DATE	07/09/19




OVERVIEW PLAN
HIGHWAY NO 39
NORTH PORTAL
TO
WEYBURN

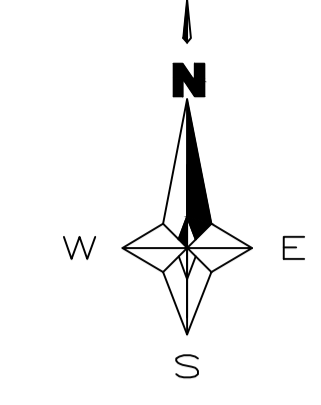

INDEX

ITEM	SHEET
OVERVIEW PLAN	1
PLANS AND PROFILES	2 TO 67
EXAMPLE CROSS SECTIONS	68 TO 72
INTERSECTION TREATMENTS	73 TO 77
PASSING LANE	78

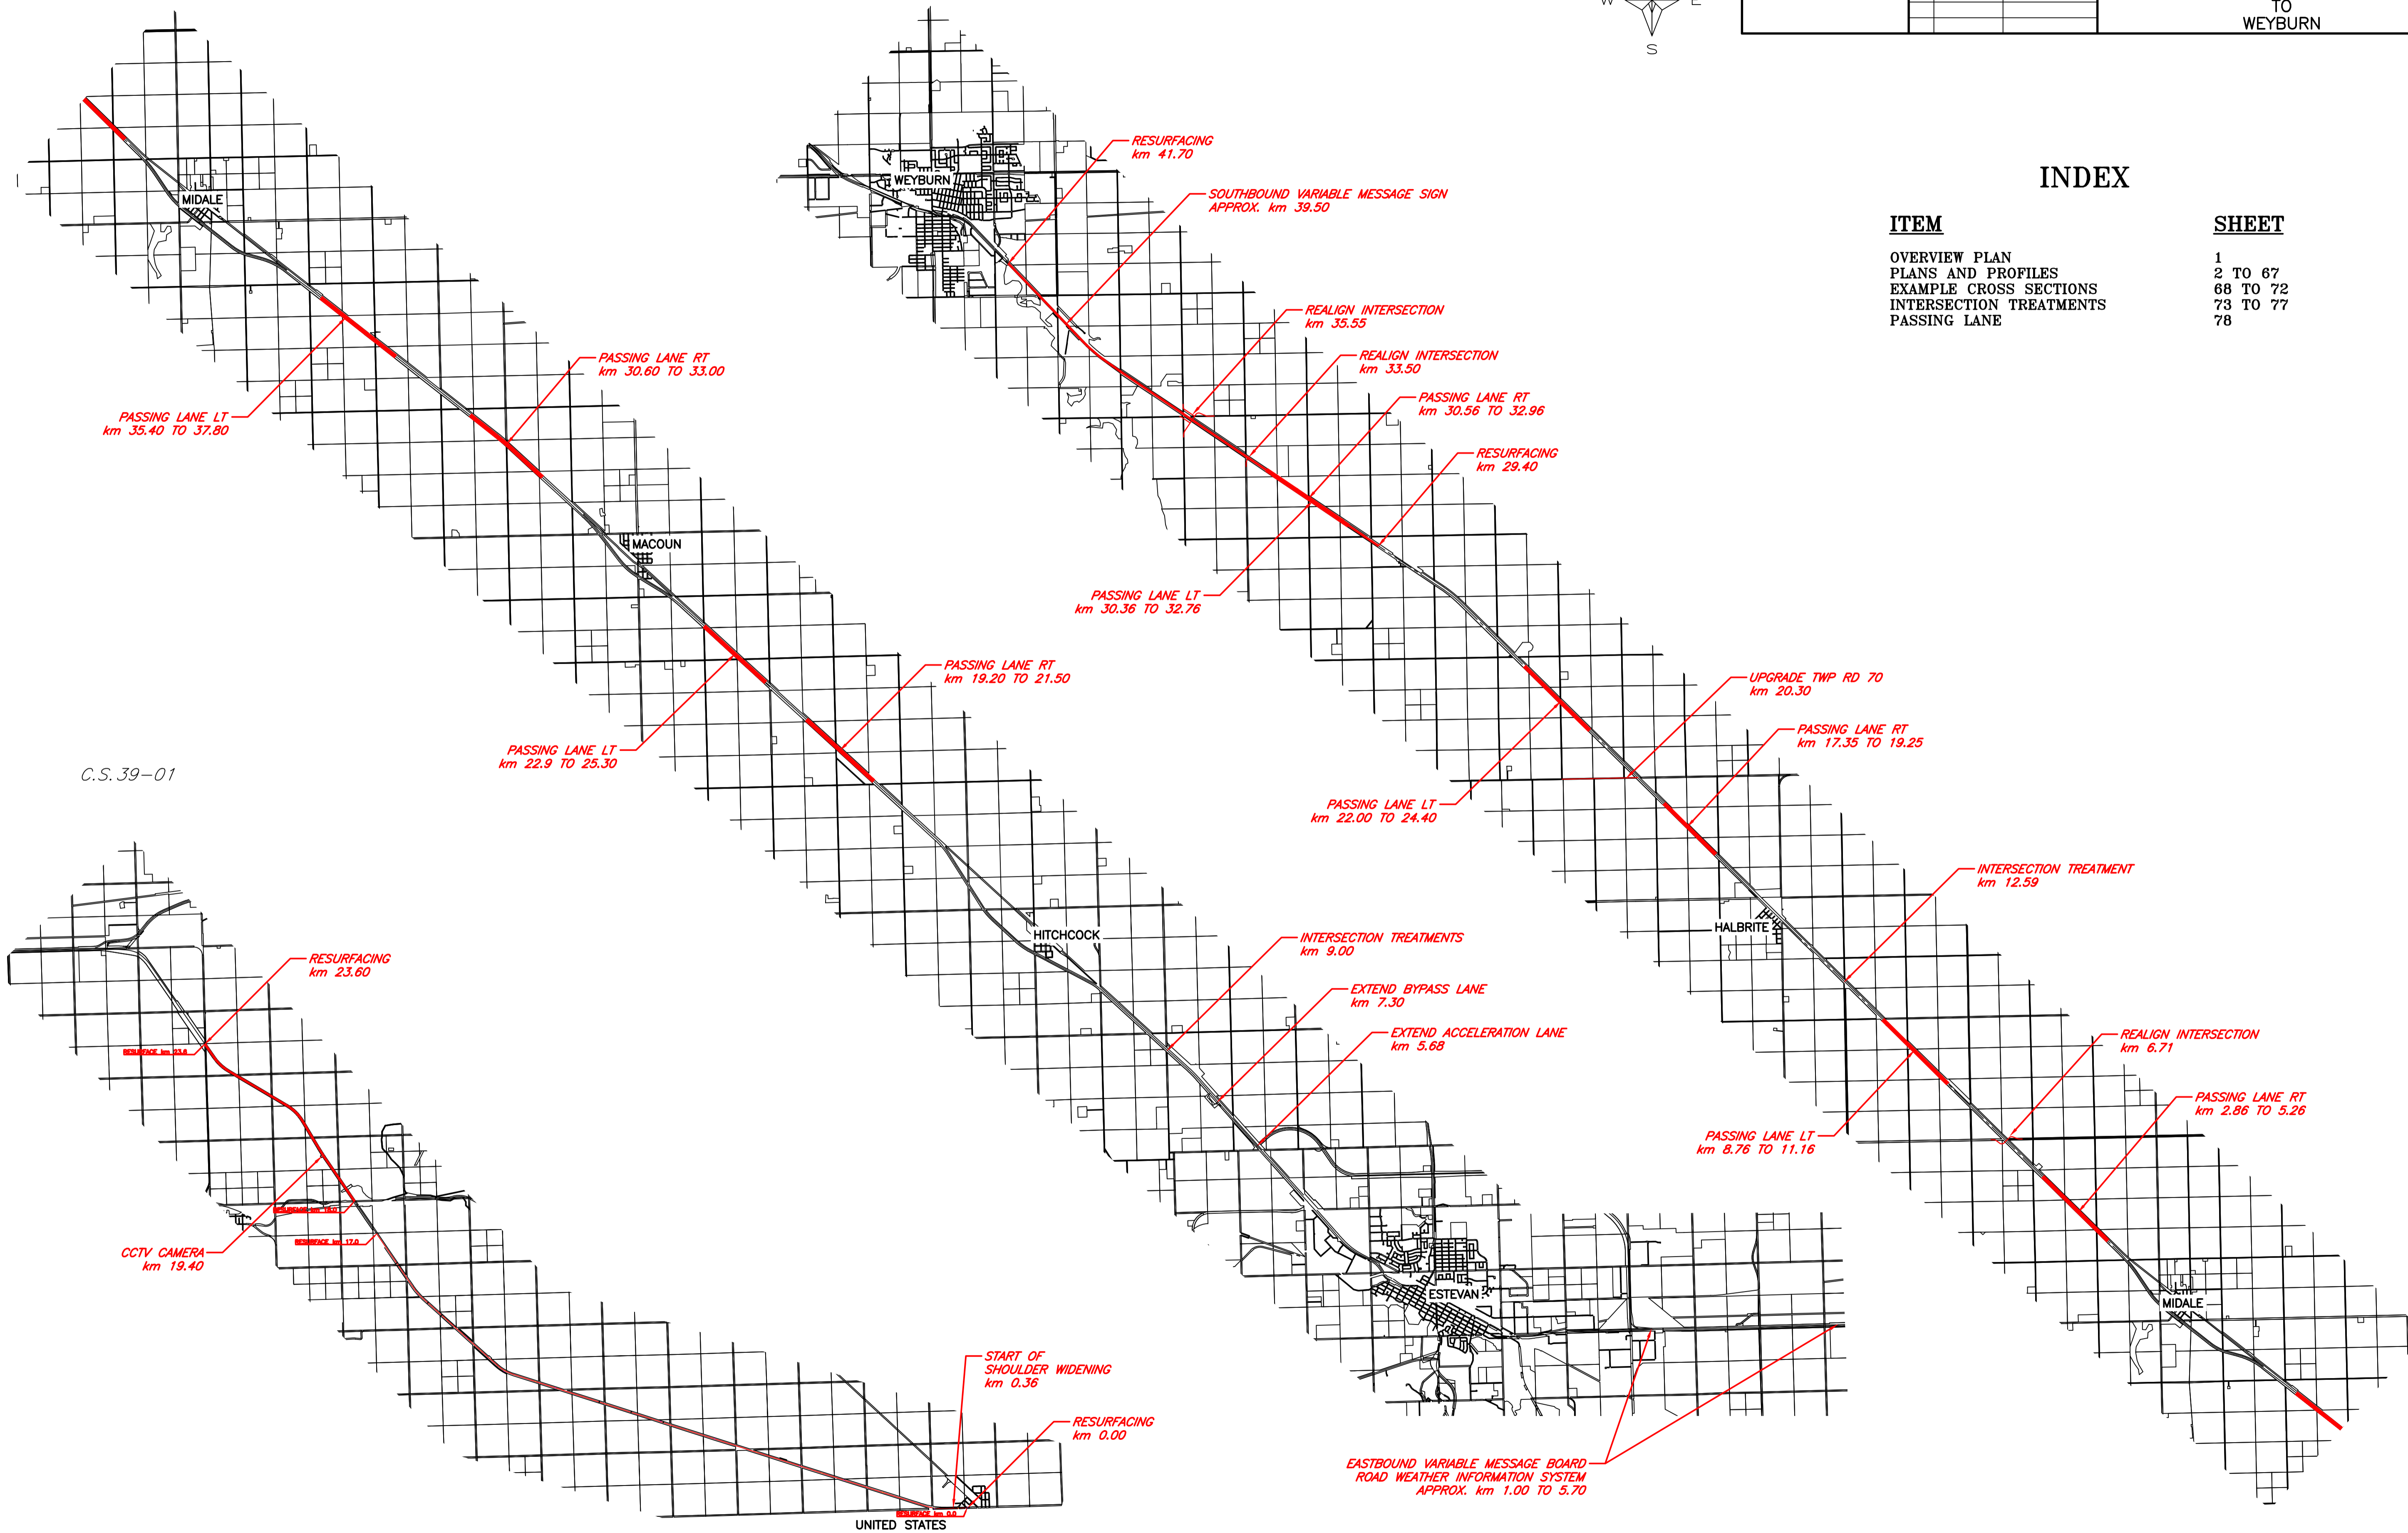

C.S. 39-01